


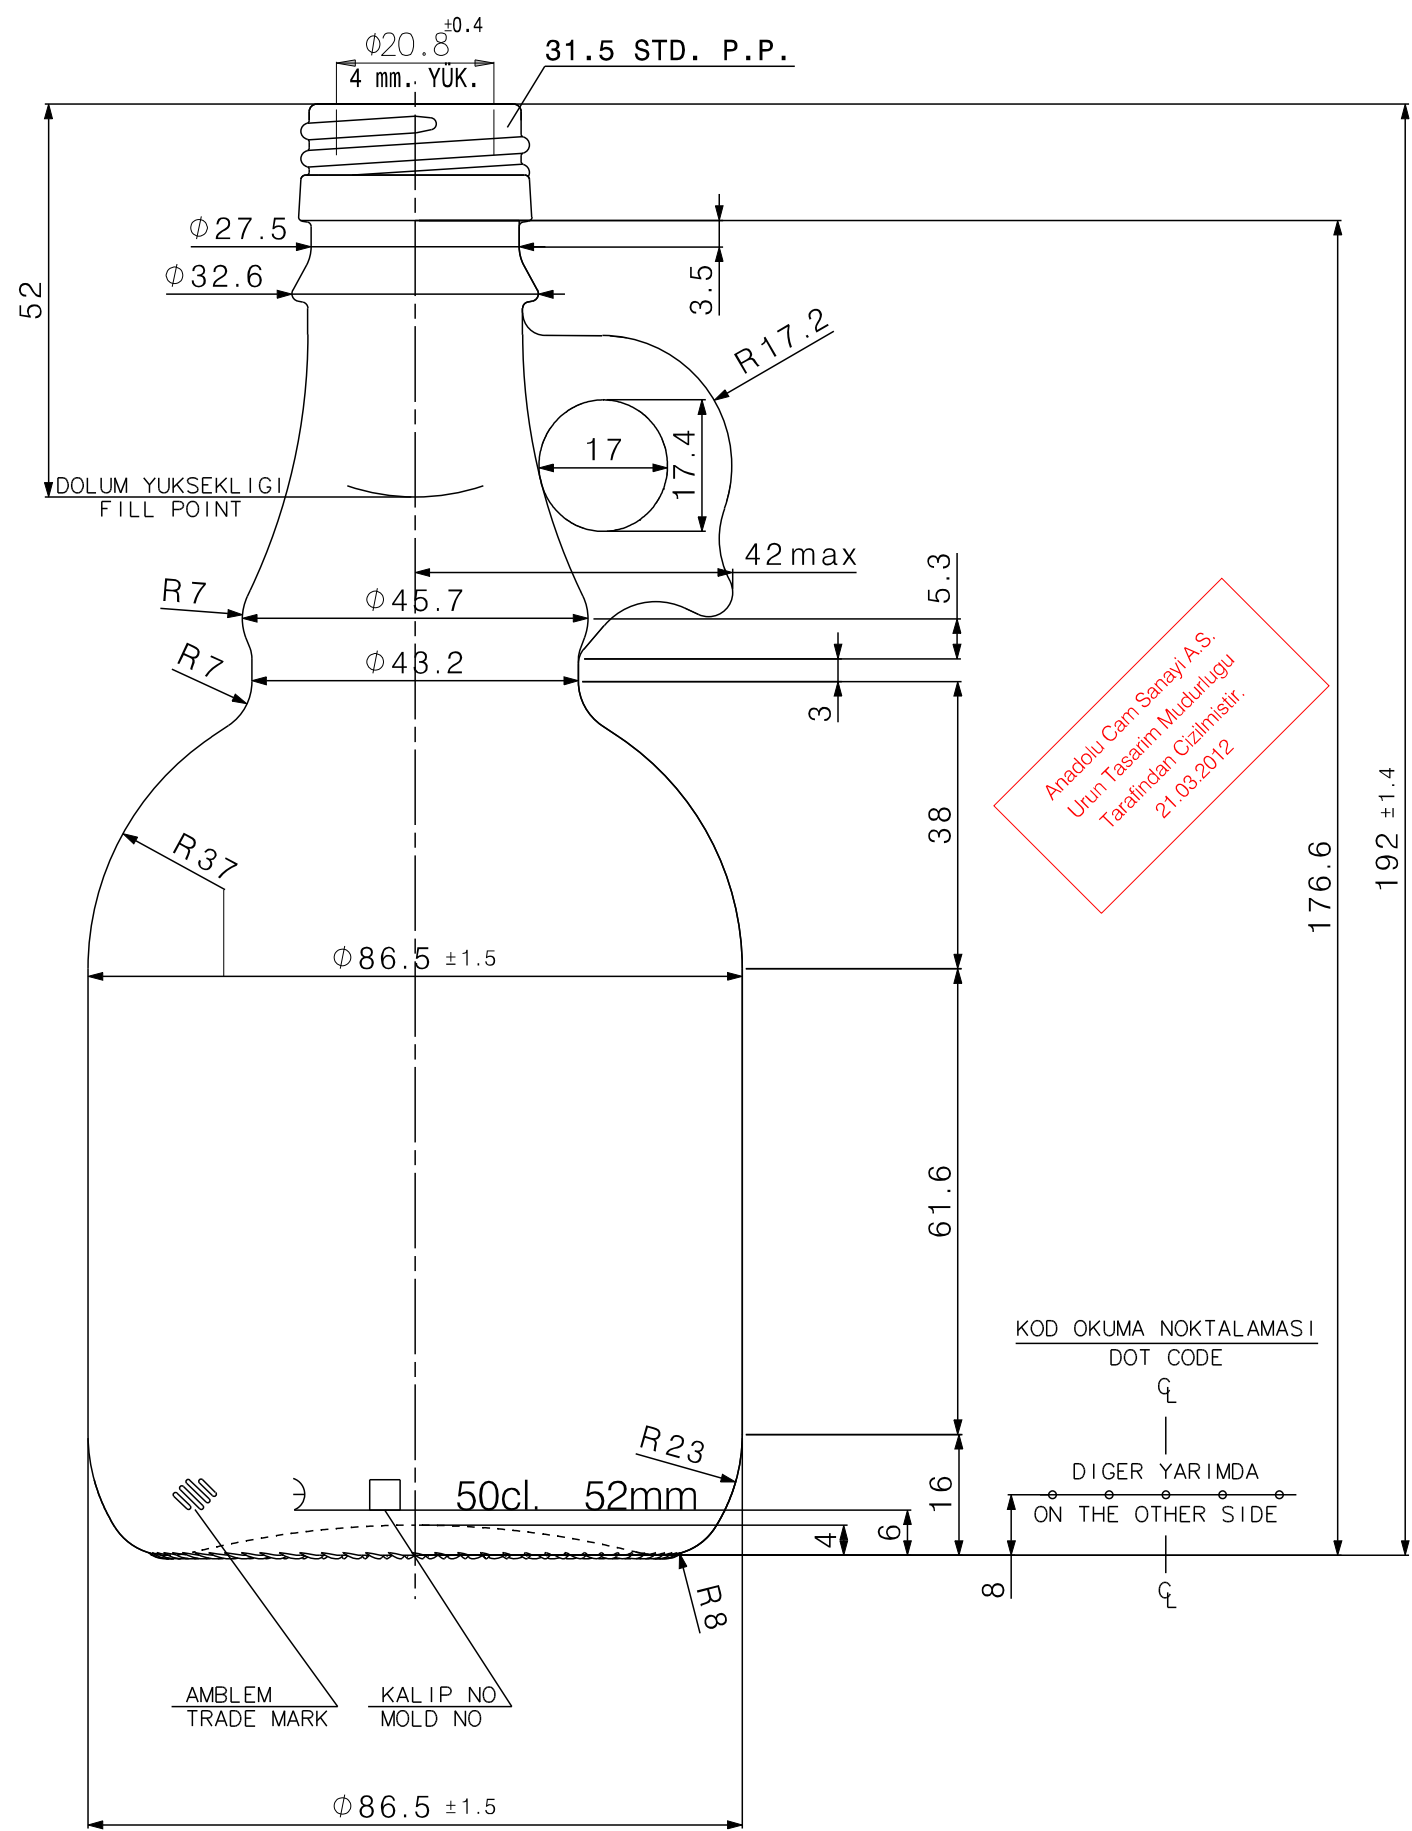

A-A SECTION / A-A
KULP KESİDİ

